

LEGEND

- BOUNDARY
- EXISTING FENCE LINE (VARIOUS MATERIALS)
- TOP OF BANK
- TOE OF BANK
- GP GRATED PIT
- WW WING WALL
- SP STOCKPILES (VARIOUS MATERIALS)
- GROUNDWATER BORE LOCATION (INDICATIVE)

PRELIMINARY

| | | | | | |
|----|----------|---|-----|------------------|-------------|
| | | | | | |
| | | | | | |
| | | | | | |
| A | | ISSUE FOR REVIEW | JSC | | |
| No | Revision | Note: * indicates signatures on original issue of drawing or last revision of drawing | | Drawn | Job Manager |
| | | | | Project Director | Date |

Plot Date: 1 May 2017 - 4:07 PM

Plotted by: Allison Horlyck


Cad File No: G:\21\25974\CADD\Drawings\21-25974-C002.dwg



Level 15, 133 Castlereagh Street, Sydney NSW 2000 Australia
T 61 2 9239 7100 F 61 2 9239 7199
E sydmail@ghd.com W www.ghd.com

| | | | |
|---|----------|--|-------------------|
| DO NOT SCALE | | Drawn J. CASIO | Designer M. WELSH |
| Conditions of Use. This document may only be used by GHD's client (and any other person who GHD has agreed can use this document) for the purpose for which it was prepared and must not be used by any other person or for any other purpose. | | Drafting Check | Design Check |
| | | Approved (Project Director) | |
| | | Date | |
| Scale | AS SHOWN | This Drawing must not be used for Construction unless signed as Approved | |

| | | | |
|---------------|-------------|-----------------------------|--------|
| Client | | UPPER LACHLAN SHIRE COUNCIL | |
| Project | | CROOKWELL LANDFILL SITE | |
| Title | | EXISTING SITE PLAN | |
| Original Size | Drawing No: | 21-25974-C002 | Rev: A |

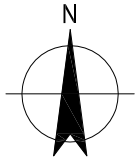

- LEGEND
- DESIGN SURFACE
 - LANDFILL CELL AREA
 - REHABILITATION AREA
 - LEACHATE POND AREA
 - SEDIMENT POND AREA
 - PROPOSED ACCESS ROADS
 - PROPOSED BUFFER AREA
 - PROPOSED DRAIN ALIGNMENTS
 - PROPOSED LEACHATE INFRASTRUCTURE
 - PROPOSED SITE BOUNDARY

PLAN
SCALE 1:1000

PRELIMINARY

| | | | | | |
|-------------------|----------|---|-------|-------------|------------------|
| UR UNDER REVISION | | | | | |
| No | Revision | Note: * Indicates signatures on original issue of drawing or last revision of drawing | Drawn | Job Manager | Project Director |
| | | | | | |




Level 15, 133 Castlereagh Street, Sydney NSW 2000 Australia
T 61 2 9239 7100 F 61 2 9239 7199
E sydmall@ghd.com W www.ghd.com

DO NOT SCALE

Conditions of Use.
This document may only be used by
GHD's client (and any other person who
GHD has agreed can use this document)
for the purpose for which it was prepared
and must not be used by any other
person or for any other purpose.

| | |
|-----------------------------|--|
| Drawn A HORLYCK | Designer A HORLYCK |
| Drafting Check | Design Check |
| Approved (Project Director) | Date |
| Scale 1:1000 | This Drawing must not be used for Construction unless signed as Approved |

| | | |
|---------------|-----------------------------|---------|
| Client | UPPER LACHLAN SHIRE COUNCIL | |
| Project | CROOKWELL LANDFILL SITE | |
| Title | GENERAL ARRANGEMENT | |
| Original Size | Drawing No: 21-25974-C003 | Rev: UR |

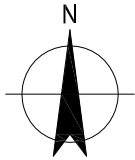

PRELIMINARY

| | | | | | |
|----|------------------|---|-------|-------------|------------------|
| | | | | | |
| | | | | | |
| | | | | | |
| A | ISSUE FOR REVIEW | JSC | | | |
| No | Revision | Note: * indicates signatures on original issue of drawing or last revision of drawing | Drawn | Job Manager | Project Director |
| | | | | | |




Level 15, 133 Castlereagh Street, Sydney NSW 2000 Australia
T 61 2 9239 7100 F 61 2 9239 7199
E sydney@ghd.com W www.ghd.com

DO NOT SCALE

Conditions of Use.
This document may only be used by
GHD's client (and any other person who
GHD has agreed can use this document)
for the purpose for which it was prepared
and must not be used by any other
person or for any other purpose.

| | | | |
|-----------------------------|----------|--|----------|
| Drawn | J. CASIO | Designer | M. WELSH |
| Drafting Check | | Design Check | |
| Approved (Project Director) | | | |
| Date | | | |
| Scale | AS SHOWN | This Drawing must not be used for Construction unless signed as Approved | |


| | | | |
|---------------|--|-------------|---------------|
| Client | UPPER LACHLAN SHIRE COUNCIL | | |
| Project | CROOKWELL LANDFILL SITE | | |
| Title | SURFACE WATER INFRASTRUCTURE SETOUT PLAN | | |
| Original Size | A1 | Drawing No: | 21-25974-C007 |
| Rev: | A | | |

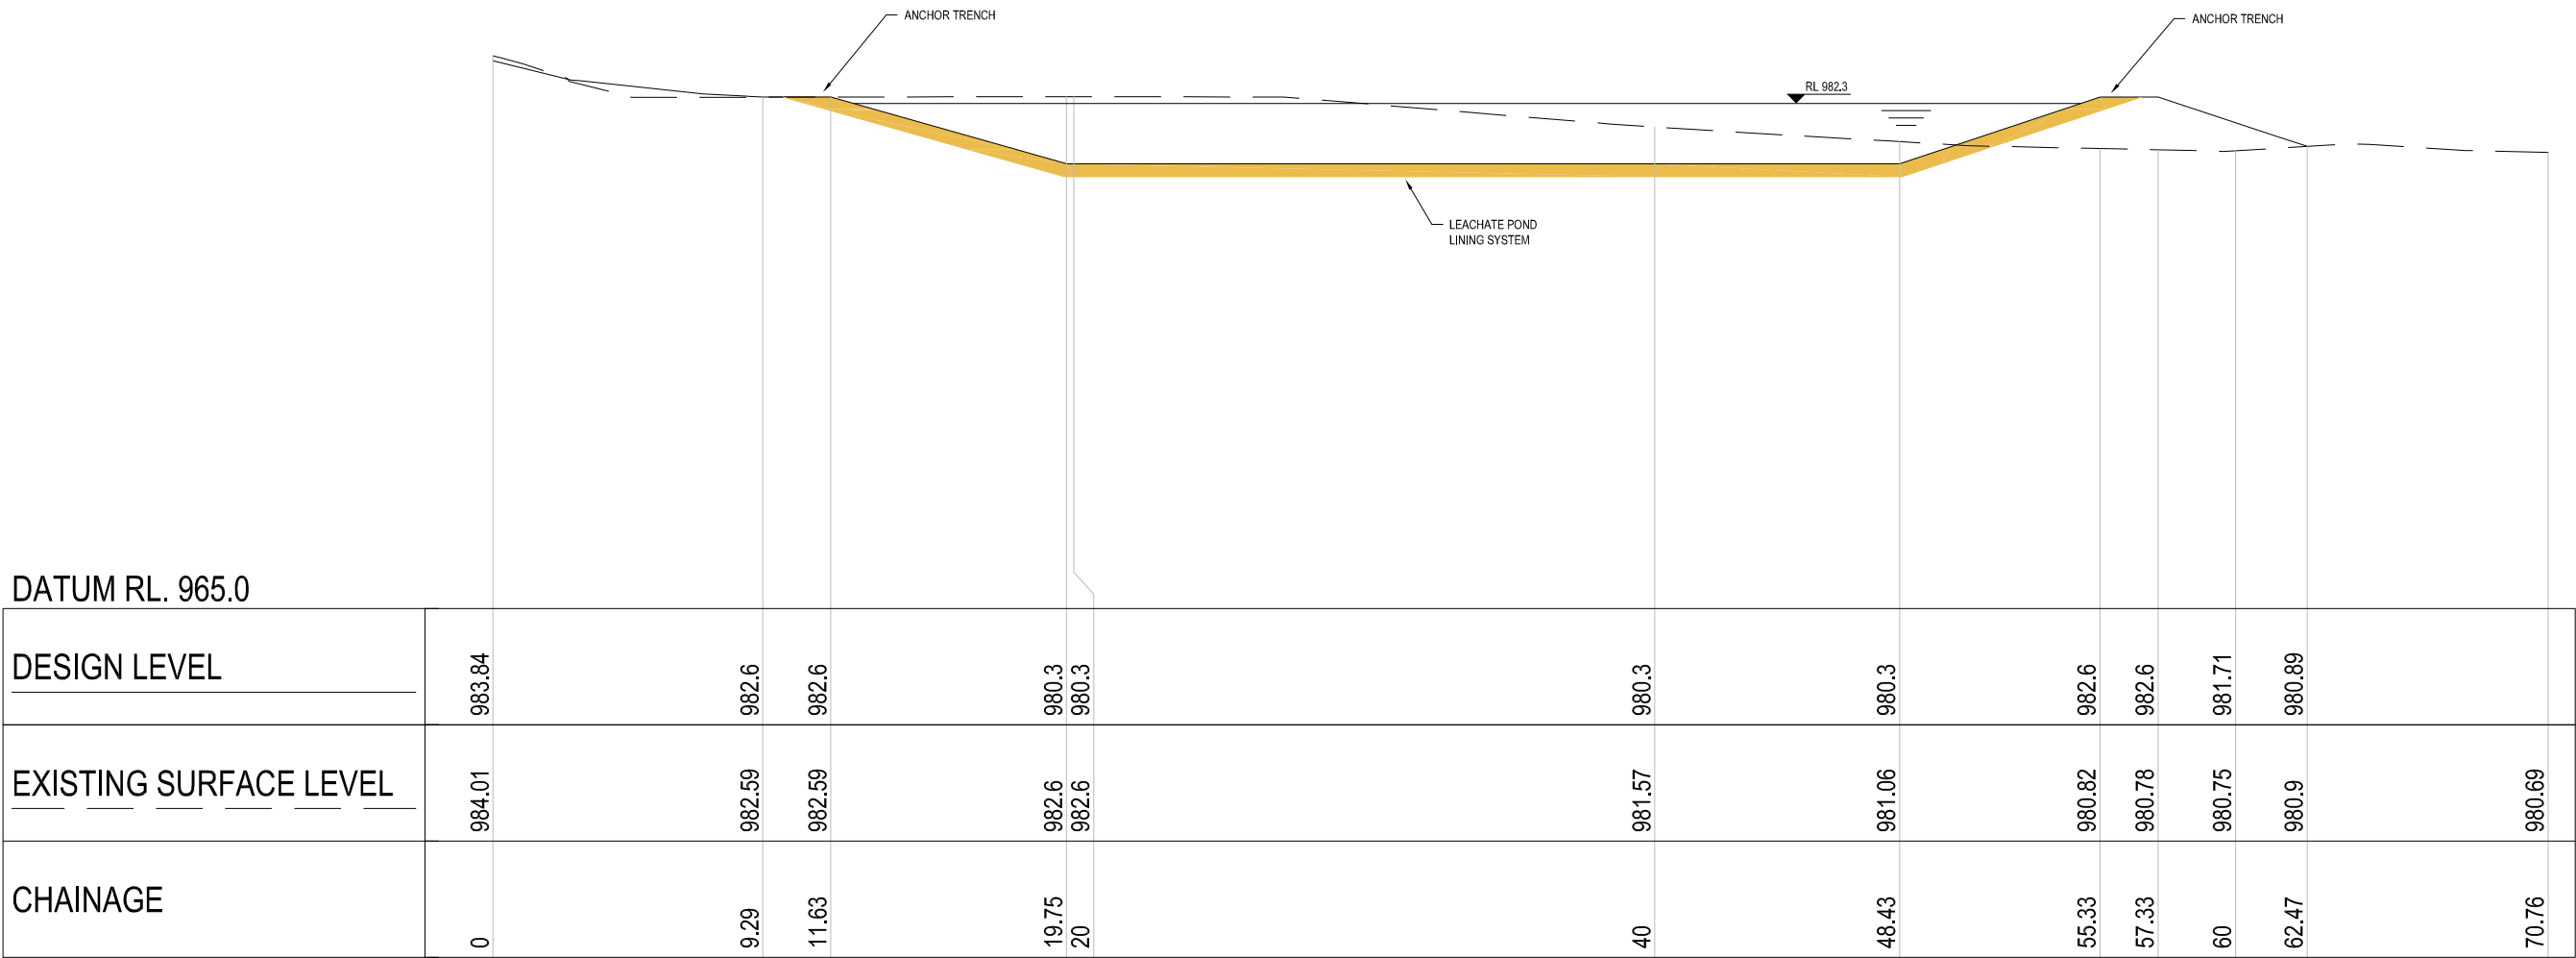


B SECTION

PRELIMINARY

| |
|---|
| |
|---|

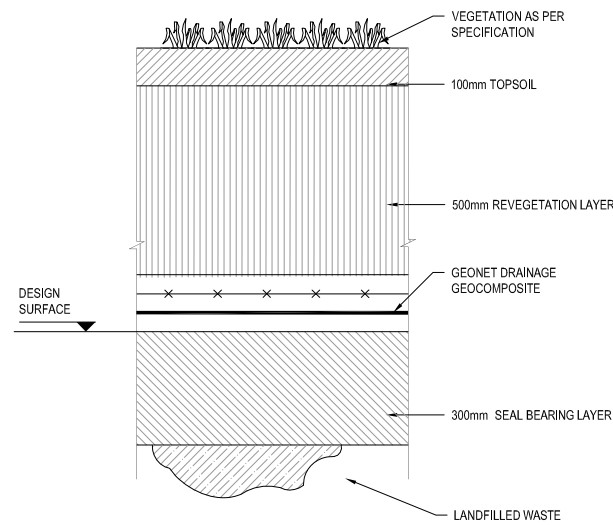


1 DETAIL CAP DETAIL
SCALE 1:10 SCALE 1:10

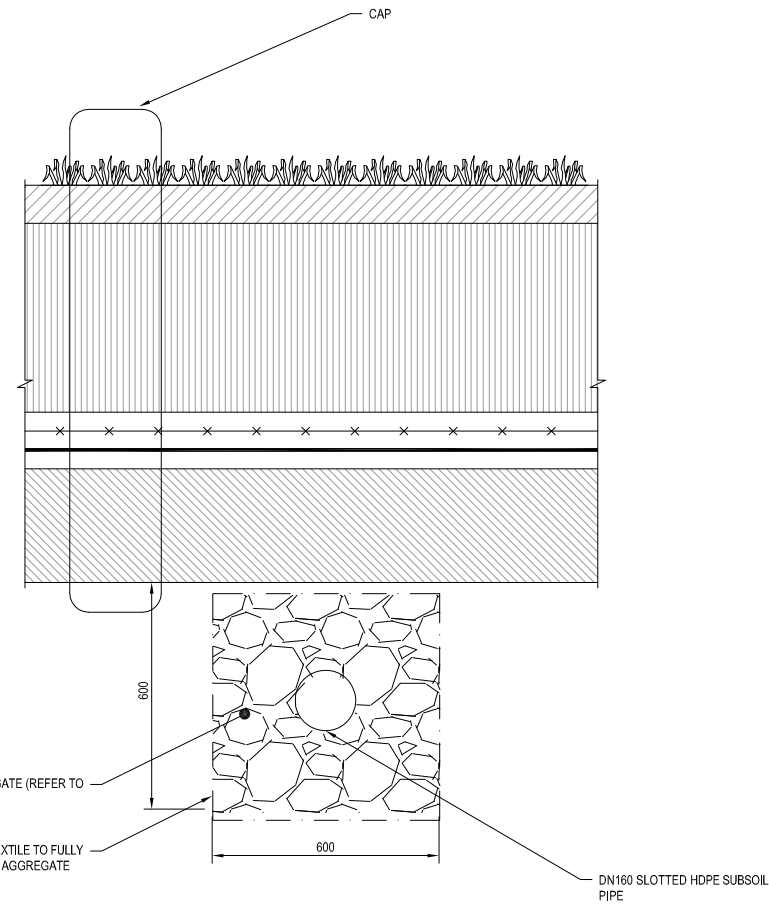

2 DETAIL
SCALE 1: 10

GAS COLLECTION TRENCH

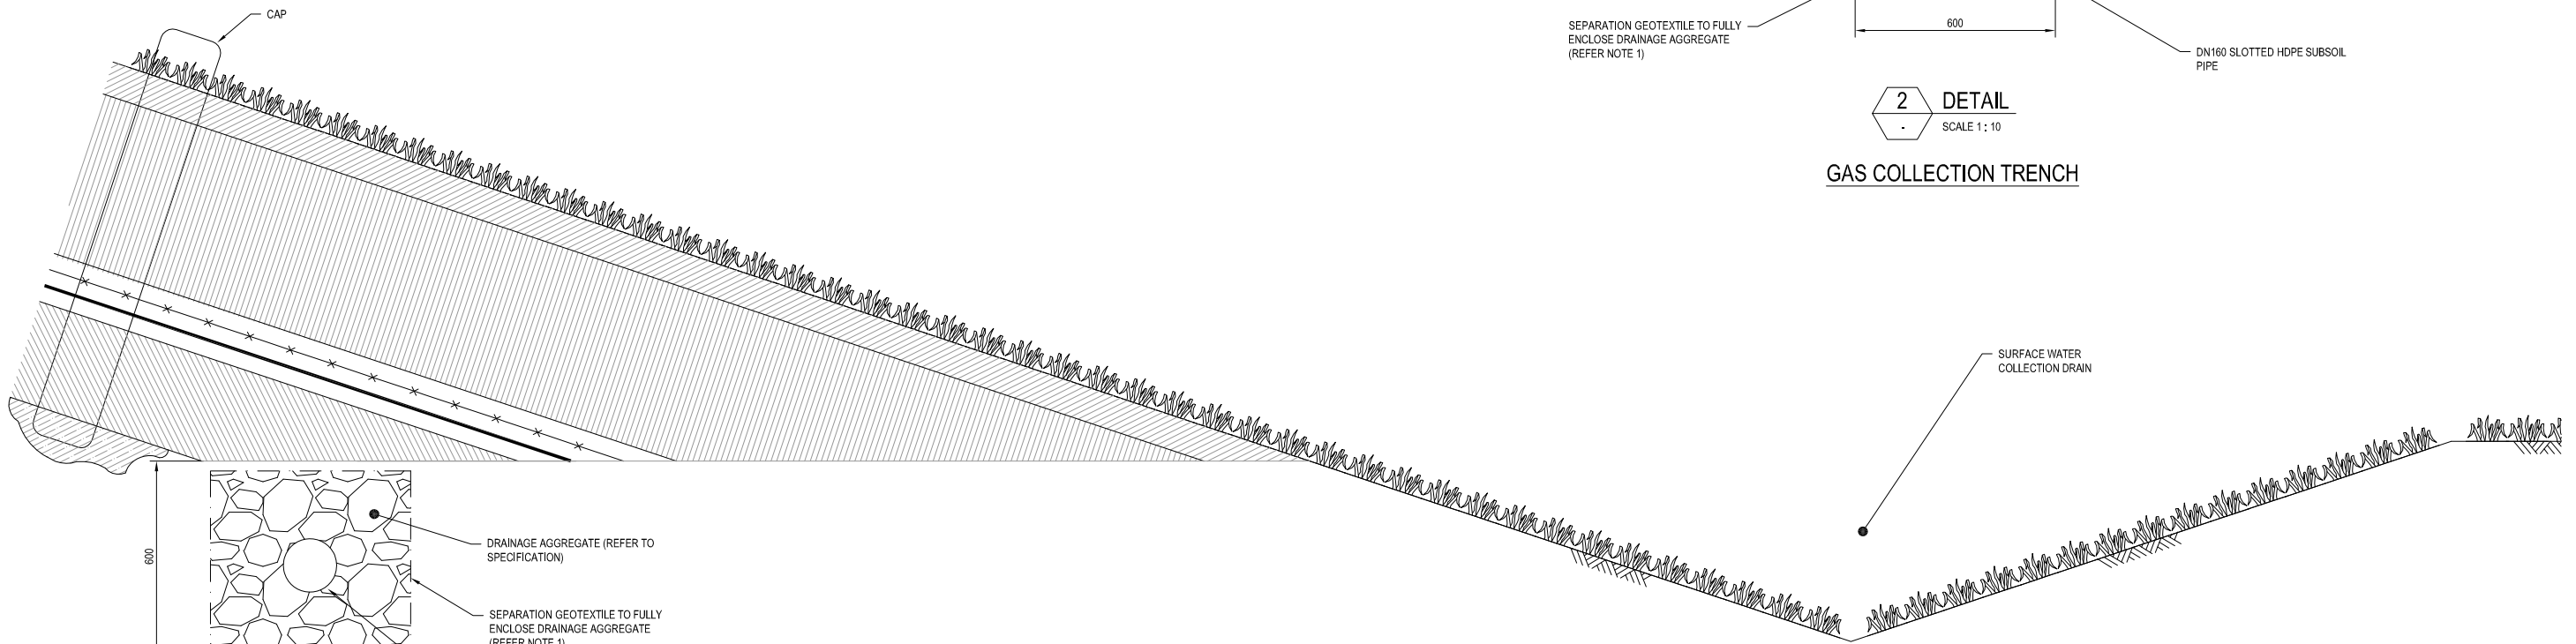


A SECTION
SCALE 1: 10


LEACHATE TOE DRAIN

PRELIMINARY

| |
|---|
| |
|---|

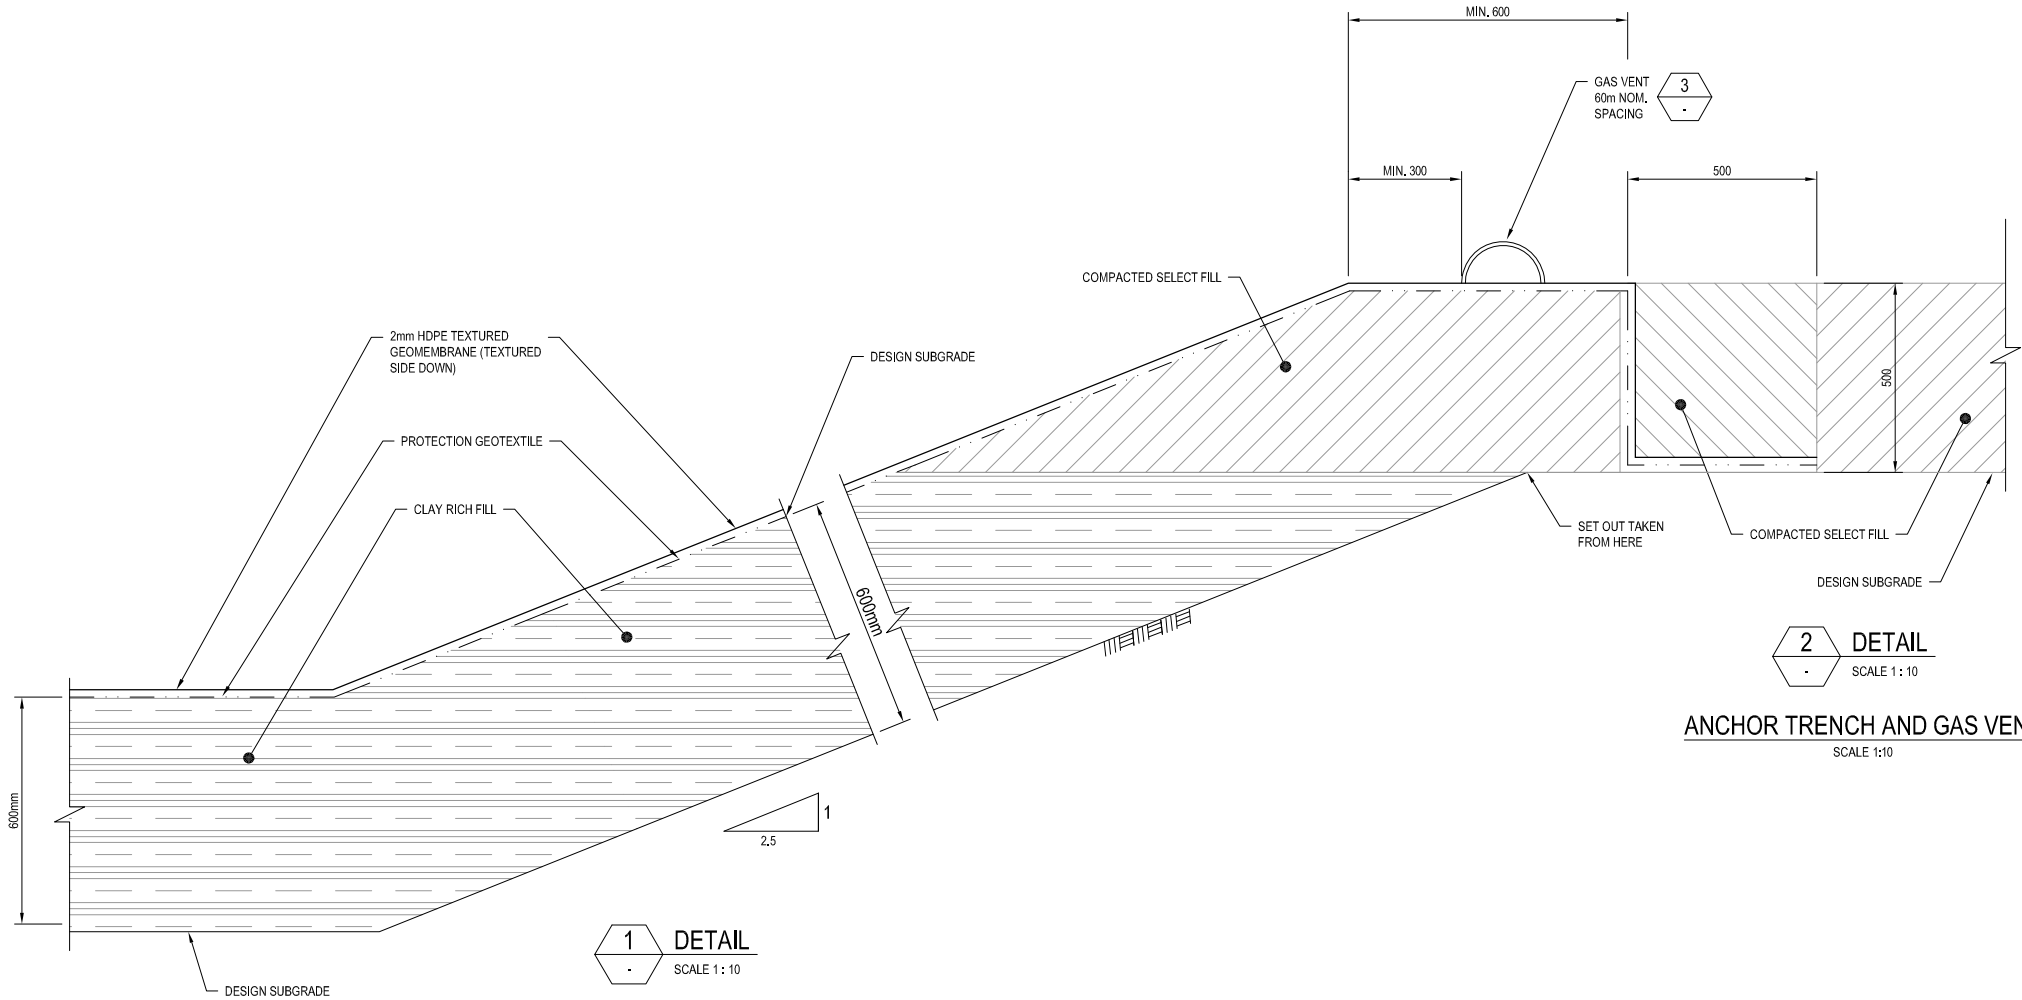


LEACHATE BUFFER STORAGE DAM LINING SYSTEM
SCALE 1:10

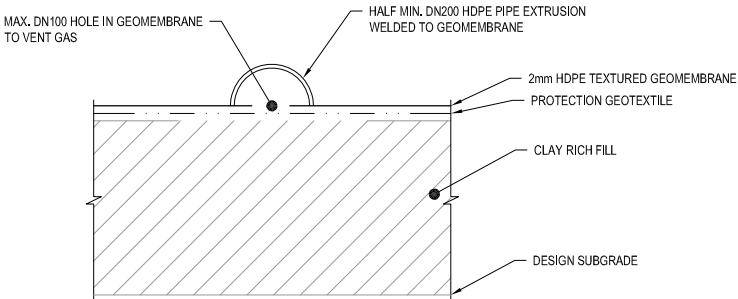

3 DETAIL
SCALE 1:10

GAS VENT
SCALE 1:10

2 DETAIL
SCALE 1:10
ANCHOR TRENCH AND GAS VENT
SCALE 1:10

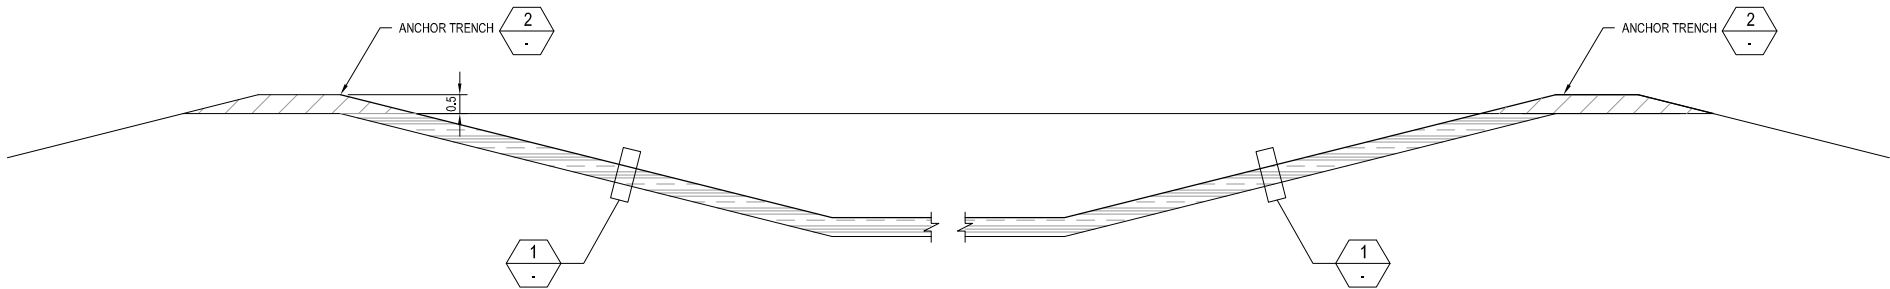

TYPICAL SECTION
LEACHATE POND
SCALE 1:100

PRELIMINARY

| | | | | | |
|----|------------------|---|-------|-------------|------------------|
| | | | | | |
| | | | | | |
| | | | | | |
| A | ISSUE FOR REVIEW | JSC | | | |
| No | Revision | Note: * indicates signatures on original issue of drawing or last revision of drawing | Drawn | Job Manager | Project Director |

Plot Date: 1 May 2017 - 2:41 PM Plotted by: Allison Horlyck Cad File No: G:\21\25974\CADD\Drawings\21-25974-C020.dwg



Level 15, 133 Castlereagh Street, Sydney NSW 2000 Australia
T 61 2 9239 7100 F 61 2 9239 7199
E sydmail@ghd.com W www.ghd.com


| | | | |
|---|--|-----------------------------|--|
| DO NOT SCALE | | Drawn J. CASIO | Designer M. WELSH |
| Conditions of Use. This document may only be used by GHD's client (and any other person who GHD has agreed can use this document) for the purpose for which it was prepared and must not be used by any other person or for any other purpose. | | Drafting Check | Design Check |
| | | Approved (Project Director) | Date |
| | | Scale AS SHOWN | This Drawing must not be used for Construction unless signed as Approved |

| | | | |
|---------------|---|---------------------------|--------|
| Client | UPPER LACHLAN SHIRE COUNCIL | | |
| Project | CROOKWELL LANDFILL SITE | | |
| Title | LEACHATE POND TYPICAL DETAILS AND SECTIONS | | |
| Original Size | A1 | Drawing No: 21-25974-C020 | Rev: A |




NOTES

1. ALL CHANGES IN GRADE TO BE SMOOTHED TO PROVIDE CONTINUOUS LINER SUPPORT

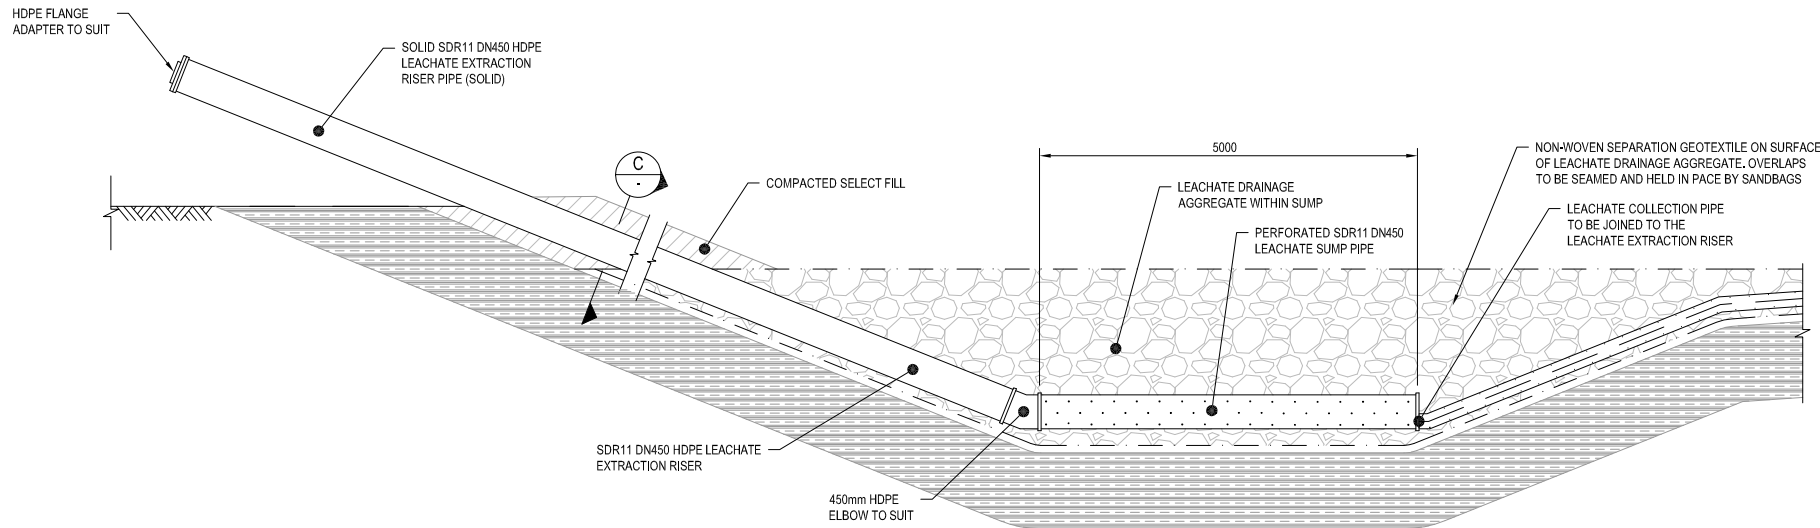


LEACHATE SUMP - TYPICAL SECTION

A SECTION
SCALE 1:50

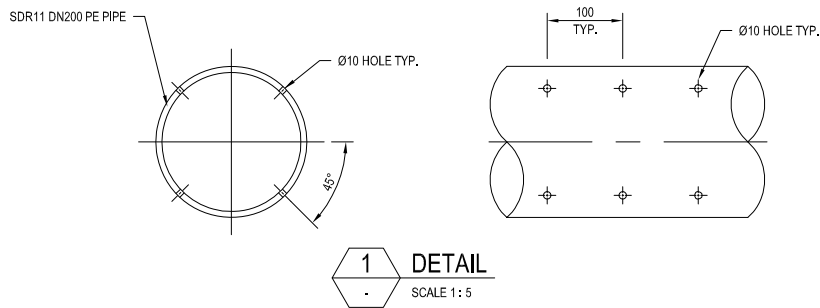


LEACHATE COLLECTION PIPE AND GROUNDWATER SUMP PIPE PERFORATION DETAIL

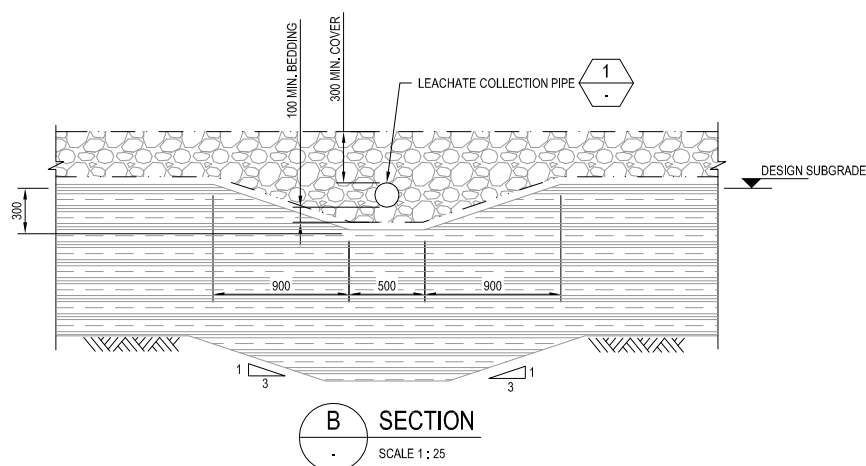


B SECTION
SCALE 1:25

LEACHATE COLLECTION TRENCH

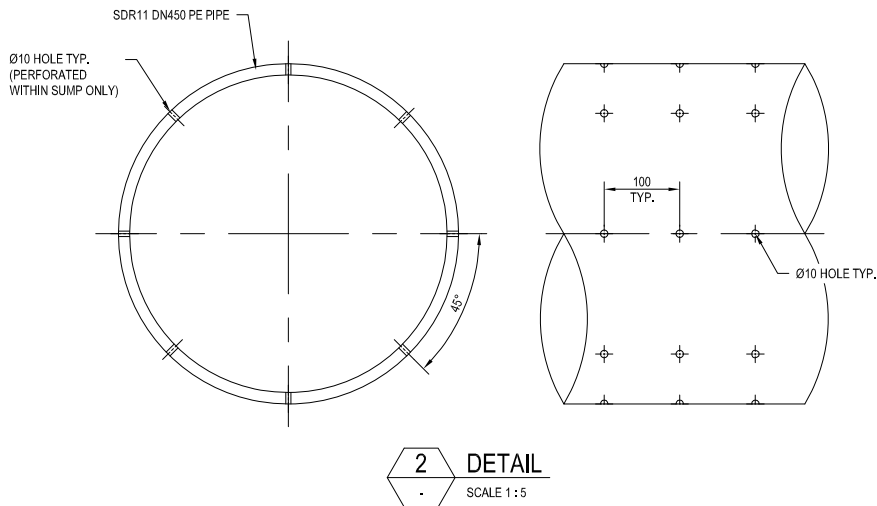

LEACHATE SUMP PIPE PERFORATION DETAIL

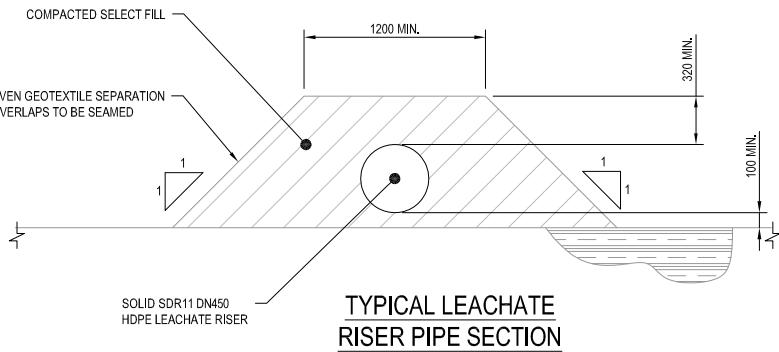

C SECTION
SCALE 1:25

PRELIMINARY

| | | | | | |
|----|------------------|---|-------|-------------|------------------|
| | | | | | |
| | | | | | |
| | | | | | |
| A | ISSUE FOR REVIEW | JSC | | | |
| No | Revision | Note: * indicates signatures on original issue of drawing or last revision of drawing | Drawn | Job Manager | Project Director |

Plot Date: 1 May 2017 - 4:35 PM

Plotted by: Allison Horlyck

Cad File No: G:\21\25974\CADD\Drawings\21-25974-C027.dwg



Level 15, 133 Castlereagh Street, Sydney NSW 2000 Australia
T 61 2 9239 7100 F 61 2 9239 7199
E sydney@ghd.com W www.ghd.com

DO NOT SCALE

Conditions of Use.
This document may only be used by GHD's client (and any other person who GHD has agreed can use this document) for the purpose for which it was prepared and must not be used by any other person or for any other purpose.

Drawn J. CASIO

Drafting Check

Approved (Project Director)

Date

Scale AS SHOWN

Designer M. WELSH

Design Check

This Drawing must not be used for Construction unless signed as Approved

| | |
|---------------|--|
| Client | UPPER LACHLAN SHIRE COUNCIL |
| Project | CROOKWELL LANDFILL SITE |
| Title | LANDFILL CELL 1 TYPICAL DETAILS AND SECTIONS - SHEET 3 OF 3 |
| Original Size | A1 |
| Drawing No: | 21-25974-C027 |
| Rev: | A |