

DRAFT



COOKSVALE ROAD (PEELWOOD CREEK)
 SIDETRACK DESIGN
 H DESIGN SPEED - 40KM/H
 V DESIGN SPEED - 40KM/H
 FORMATION WIDTH - MIN 5M




CIVILCAD FILE: C:\Users\robertjo.ULSC\Desktop\COOKSVALE ROAD.mjo - PLAN VIEW

MAY HAVE A REDUCED SCALE FACTOR


SURVEYED: R JOHNSON	DESIGNED R JOHNSON	ORIGINAL ISSUE	15/8/2019	APPROVED Date 15/08/2019
ORIGIN OF LEVELS	DRAWN R JOHNSON	REVISIONS		
DATUM	CHECKED			
ALIGNMENT LAYER:	DRAWING FILE:	A		
TITLE BLK: A3 Titleblock ULSC DRAFT	CIVILCAD FILE: COOKSVALE ROAD - PLAN VIEW			

UPPER LACHLAN SHIRE COUNCIL
 COOKSVALE ROAD (PEELWOOD CREEK)
 TEMPORARY SIDETRACK - PLAN VIEW
 5 CELL 1200 RCP



SCALE			
HORIZONTAL 1:600	0	12	24
VERTICAL 1:600	0	12	24
PLAN No.	SHEET No.	No of SHEETS	SHEET SIZE A3


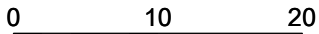
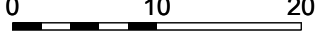
DRAFT

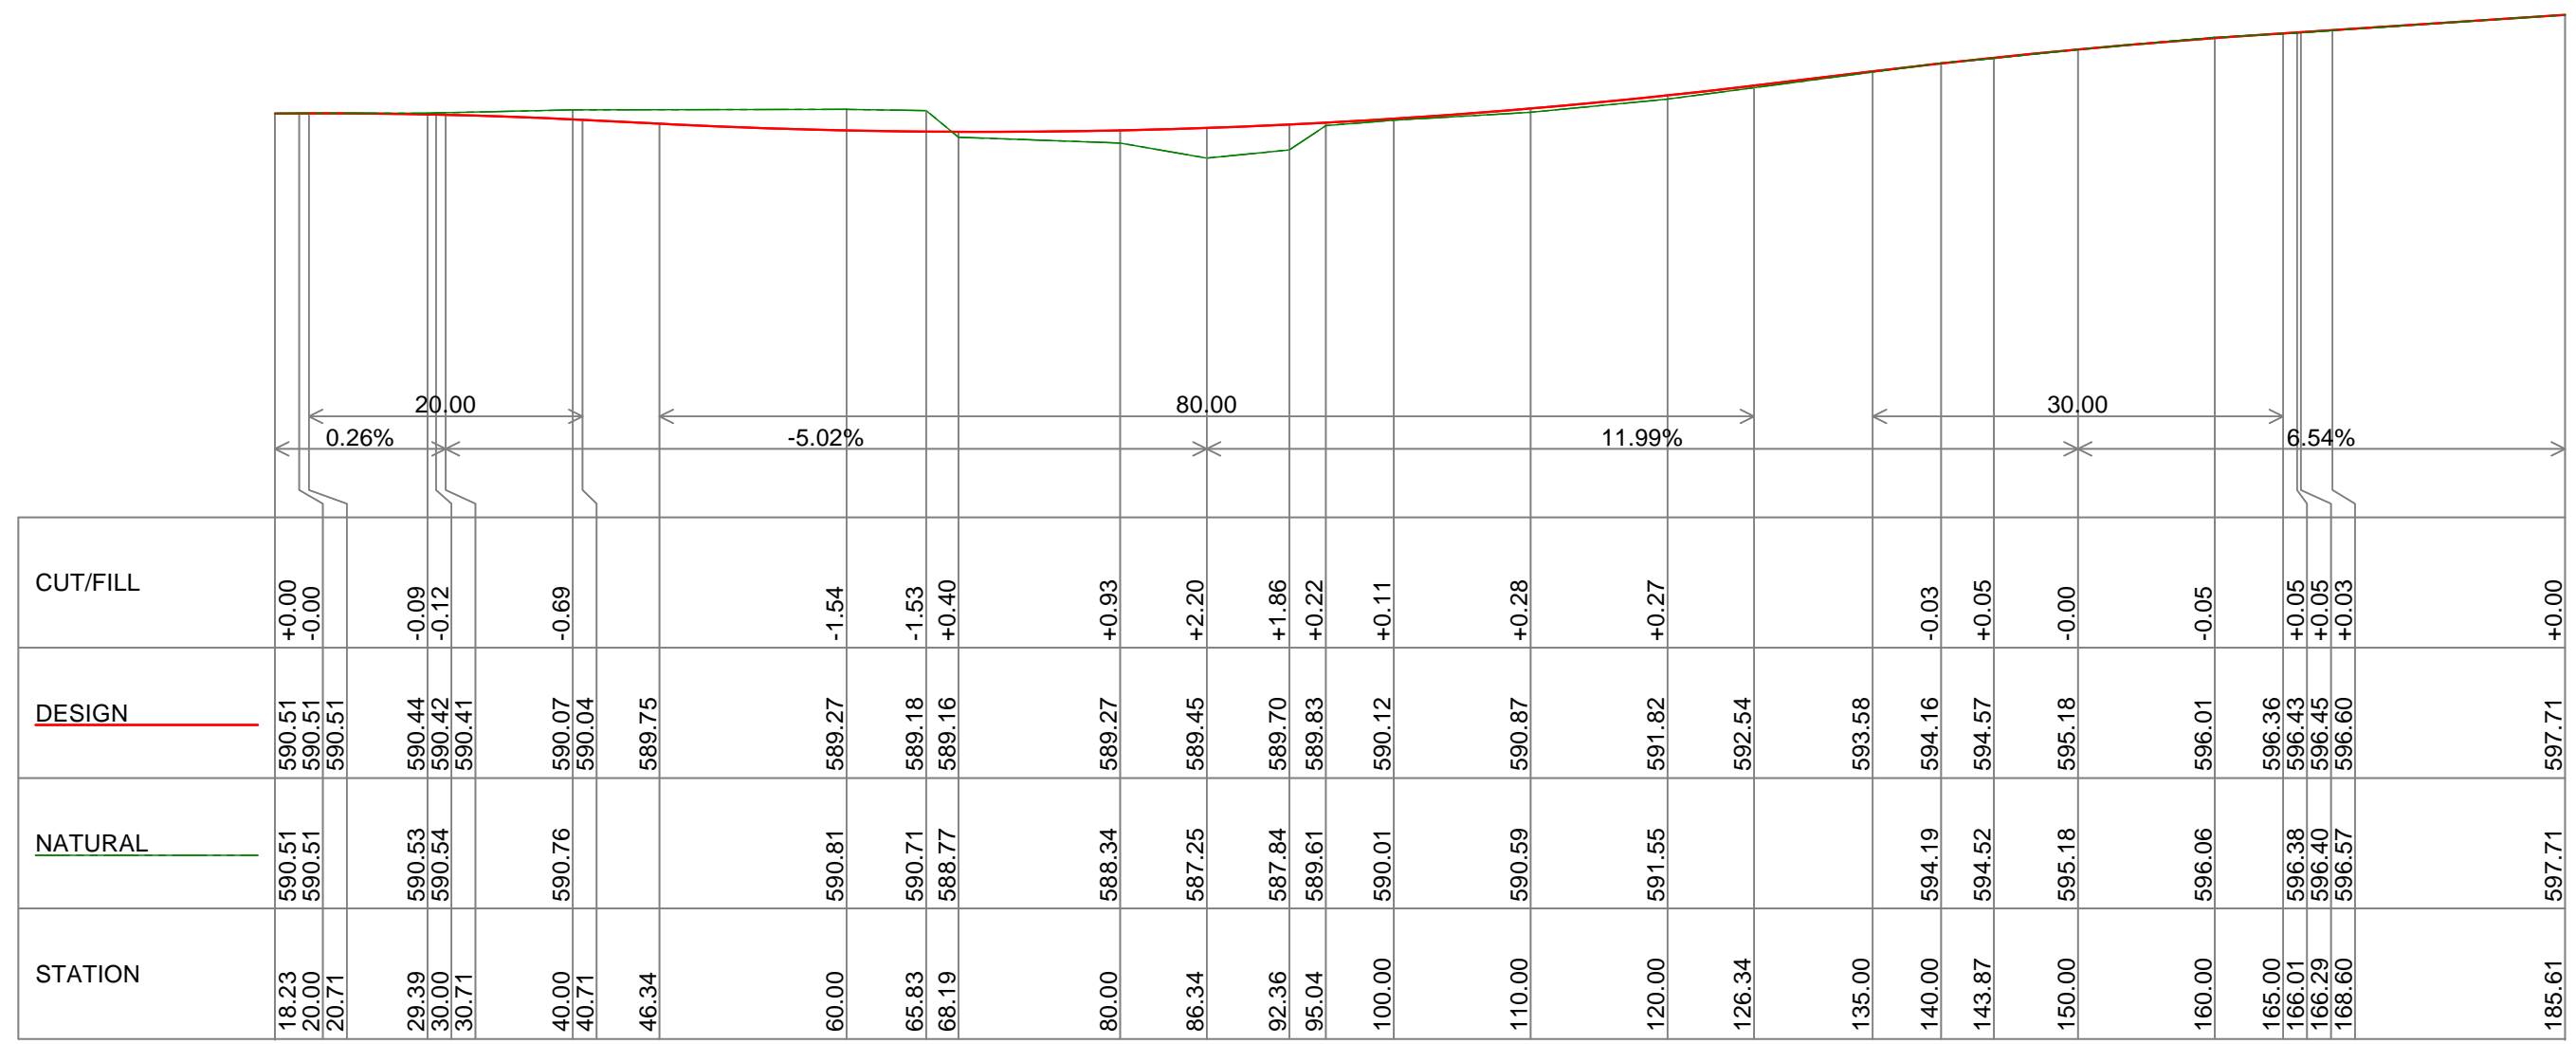

Scale Horizontal 1:500 Vertical 1:500


CIVILCAD FILE: C:\Users\robertjo.ULSC\Desktop\COOKSVALE ROAD.mjo - LONG SECTION

MAY HAVE A REDUCED SCALE FACTOR

SURVEYED: R JOHNSON		DESIGNED: R JOHNSON		ORIGINAL ISSUE: 15/8/2019		APPROVED		UPPER LACHLAN SHIRE COUNCIL			
ORIGIN OF LEVELS		DRAWN: R JOHNSON		REVISIONS		FORMATION WIDTH:					
DATUM		CHECKED				PAVEMENT DEPTH:					
ALIGNMENT LAYER:		DRAWING FILE:		A		SEALING WIDTH:					
TITLE BLK: A3 Titleblock ULSC DRAFT		CIVILCAD FILE: COOKSVALE ROAD - LONG SECTION				LANE WIDTH:		HORIZONTAL 1:500  0 10 20 VERTICAL 1:500  0 10 20		SCALE PLAN No. SHEET No. No of SHEETS SHEET SIZE A3	


RevNo	Revision note	Date	Signature	Checked

Plan View

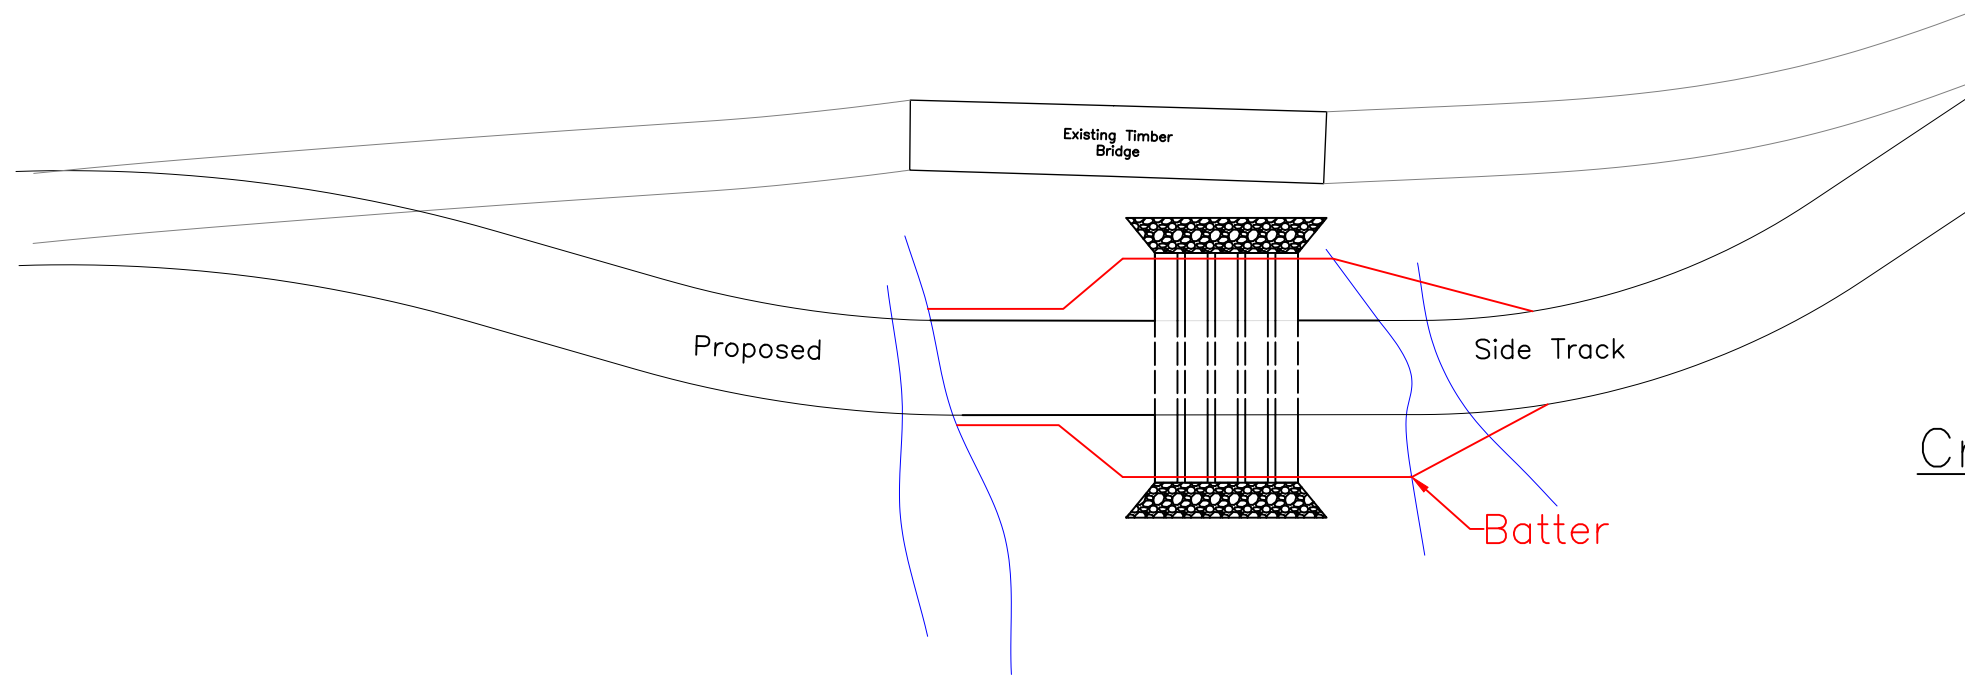


- Details:
- Pipe R.L. to be laid 150mm below creek bed
 - Rock Rip Rap to be on both inlet and outlet side
 - 1 in 2 batter slope
 - 100 - 150 mm clean washed aggregate to be used as fill material
 - 200 mm gravel for road surface
 - Road surface to be bitumen sealed
 - Geotextile to be laid beneath entire structure
 - 5 m carriageway
 - Culvert to extend 300mm either side of batter slopes

Cross Section

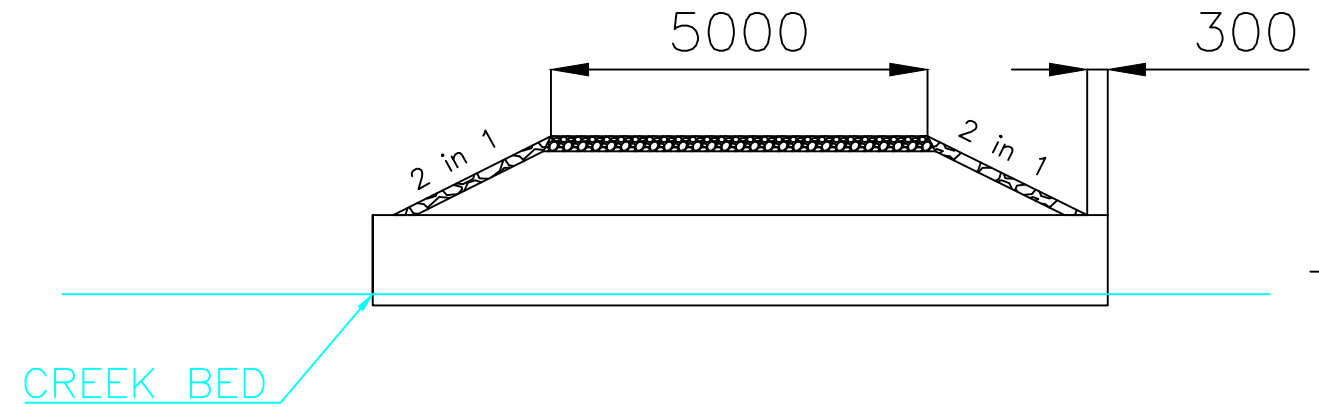

Long Section

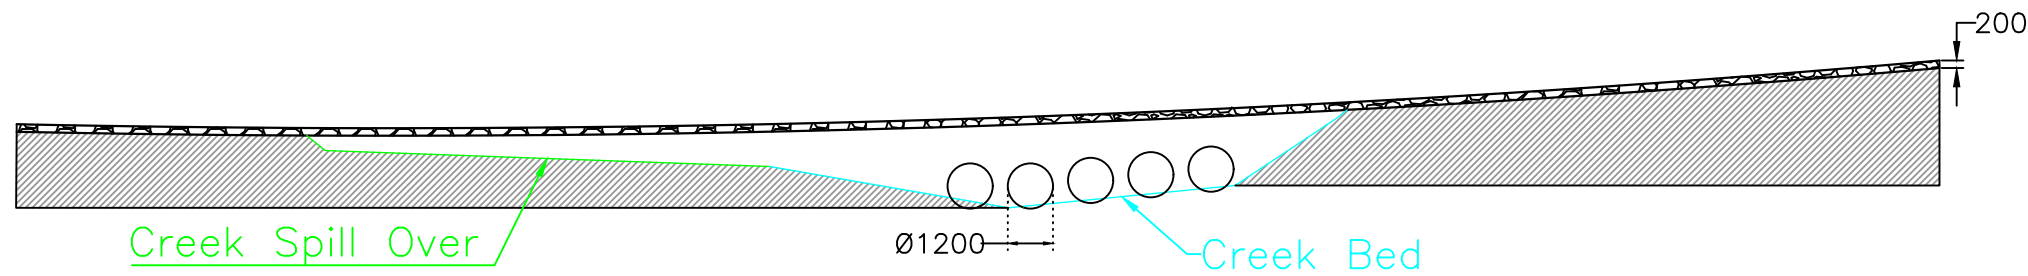

FILE NAME	FSCM NO	SHEET	SCALE NTS
SIZE	All units in mm unless specified		
DRAWN 15/08/2019	Heavy Vehicle Side Track		
CHECK 15/08/2019 C.SMART	Peelwood Creek, Cooksvale Road		
APPR. 15/08/2019 Atheer Al-Saoudi	DWG NO		
ISSUED	2019-05		
REV			
CONTRACT NO			