

DRAFT



CIVILCAD FILE: C:\Users\robertjo.ULSC\Desktop\JULONG 2.mjo - PLAN VIEW

MAY HAVE A REDUCED SCALE FACTOR

SURVEYED: R JOHNSON		DESIGNED: R JOHNSON		ORIGINAL ISSUE	14/8/2019	APPROVED  Date 14/08/2019	UPPER LACHLAN SHIRE COUNCIL  JULONG ROAD 2 (CROOKWELL RIVER) TEMPORARY SIDETRACK - PLAN VIEW 4 CELL 1200 RCP	SCALE			
ORIGIN OF LEVELS		DRAWN: R JOHNSON		REVISIONS				HORIZONTAL 1:500	0 10 20		
DATUM		CHECKED						VERTICAL 1:500	0 10 20		
ALIGNMENT LAYER:		DRAWING FILE:		A				PLAN No.	SHEET No.	No of SHEETS	SHEET SIZE
TITLE BLK: A3 Titleblock ULSC DRAFT		CIVILCAD FILE: JULONG 2 - PLAN VIEW							A3		



DRAFT



Scale Horizontal 1:500 Vertical 1:500

CIVILCAD FILE: C:\Users\robertjo.ULSC\Desktop\JULONG 2.mjo - LONG SECTION


MAY HAVE A REDUCED SCALE FACTOR

SURVEYED: R JOHNSON	DESIGNED R JOHNSON	ORIGINAL ISSUE	14/8/2019
ORIGIN OF LEVELS	DRAWN R JOHNSON	REVISIONS	
DATUM	CHECKED		
ALIGNMENT LAYER:	DRAWING FILE:	A	
TITLE BLK: A3 Titleblock ULSC DRAFT	CIVILCAD FILE: JULONG 2 - LONG SECTION		

APPROVED  
 \_\_\_\_\_  
 Date 14/08/2019

UPPER LACHLAN SHIRE COUNCIL


JULONG ROAD 2 (CROOKWELL RIVER)  
 TEMPORARY SIDETRACK - LONG SECTION  
 4 CELL 1200 RCP



SCALE			
HORIZONTAL	1:500	0	10 20
VERTICAL	1:500	0	10 20
PLAN No.	SHEET No.	No of SHEETS	SHEET SIZE A3


RevNo	Revision note	Date	Signature	Checked

### Plan View

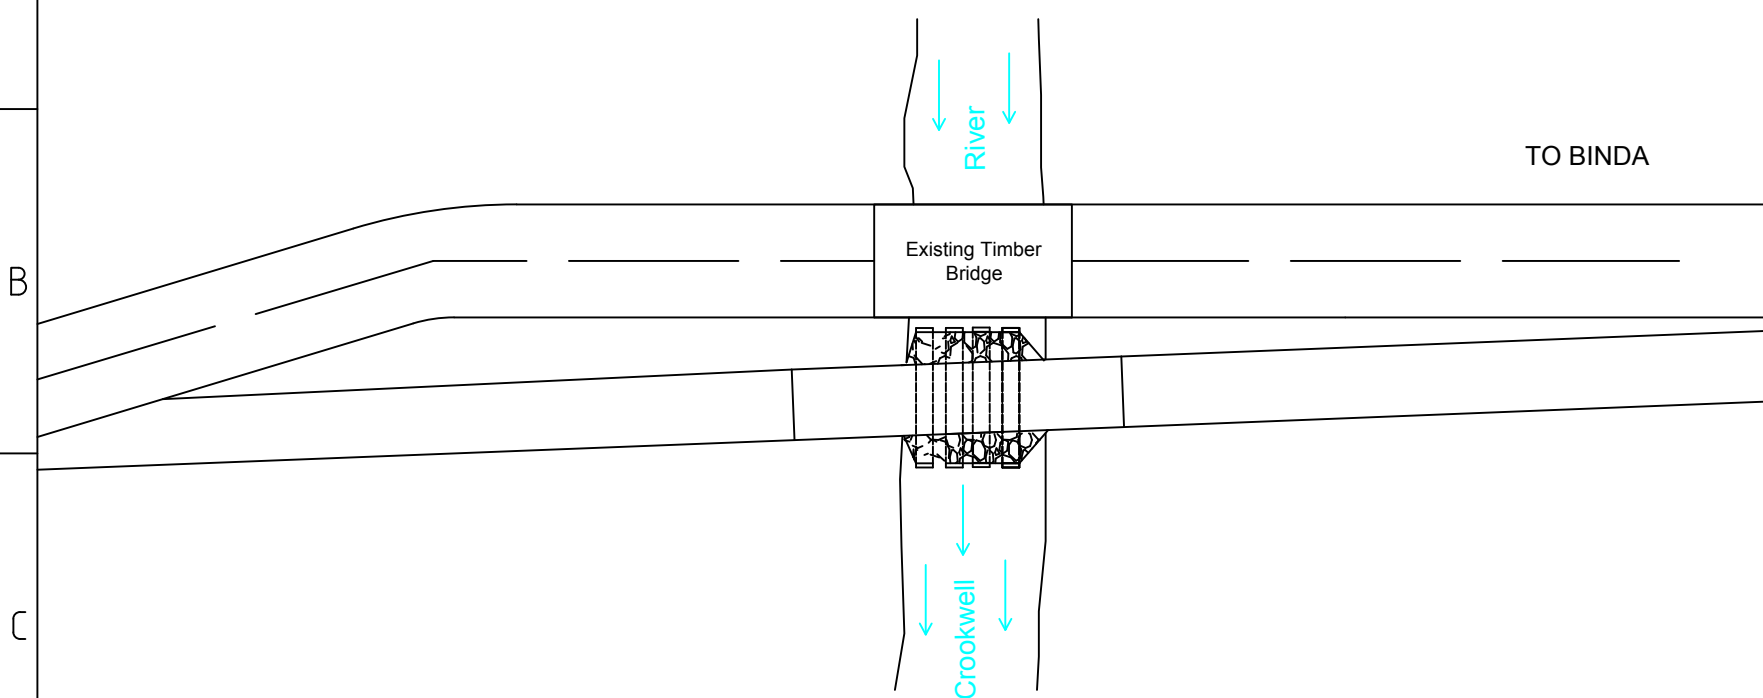


- Details:
- Pipe R.L. to be laid 150mm below creek bed
  - Rock Rip Rap to be on both inlet and outlet side
  - 1 in 2 batter slope
  - 100 - 150 mm clean washed aggregate to be used as fill material
  - 200 mm gravel for road surface
  - Road surface to be bitumen sealed
  - Geotextile to be laid beneath entire structure
  - 5 m carriageway
  - Culvert to extend 300mm either side of batter slopes

### Cross Section

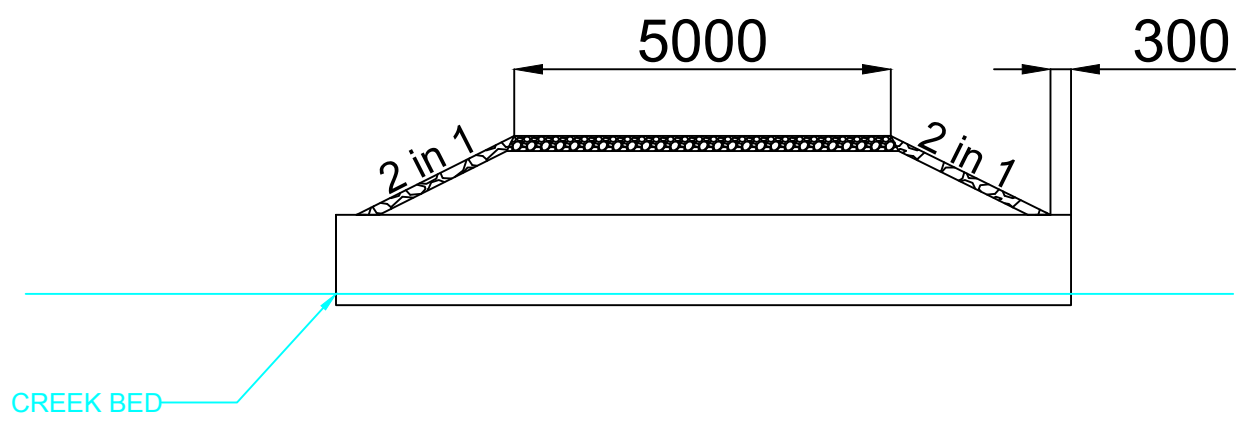

### Long Section

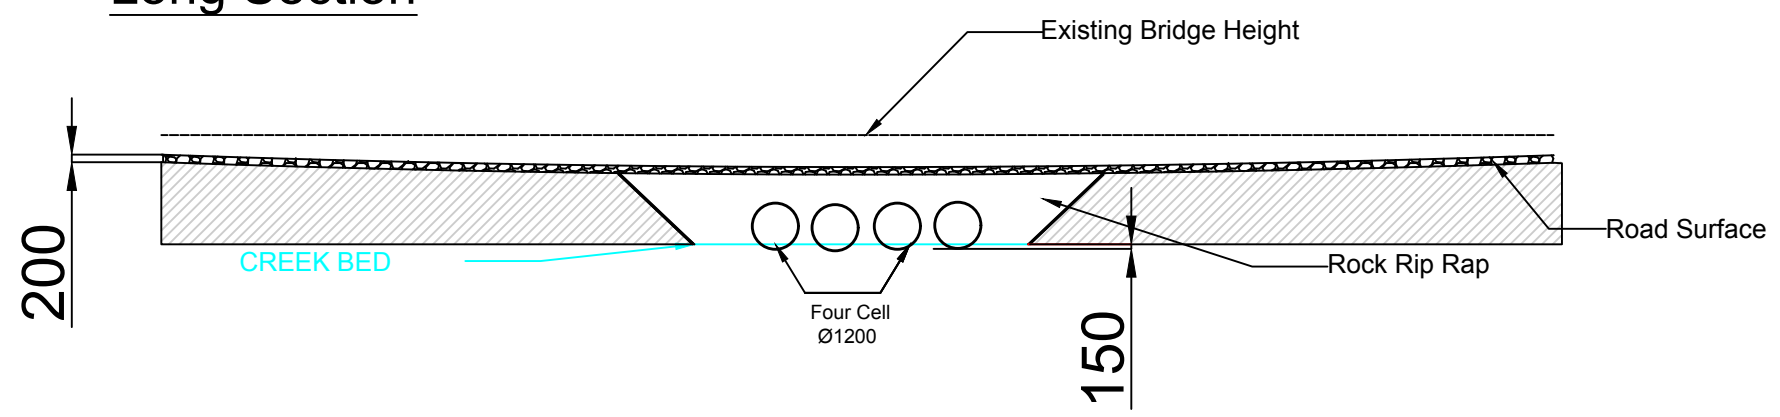

FILE NAME JULONG SIDE TRACK 2	FSCM NO	SHEET	SCALE NTS
SIZE	All units in mm unless specified		
DRAWN 13/08/2019	Heavy Vehicle Side Track Crookwell River, Julong Road		
CHECK 13/08/2019 C.SMART	DWG NO 2019-04		
APPR. 13/08/2019 Atheer Al-Saoudi			
ISSUED			
REV			
CONTRACT NO			